


**LEGEND**

- RESIDENTIAL
- CLASS B RESIDENTIAL
- COMMERCIAL/RETAIL
- ROB
- TIF BOUNDARY

Note:  
This map was created from Monongalia County 2006 Tax Maps, lot locations and numbering may not be up to date. This is a graphic representation to show tax parcels affected by the zoning.

Any zoning change requests must be presented with a signed legal plat for the property in question and a written description of what changes are being requested.

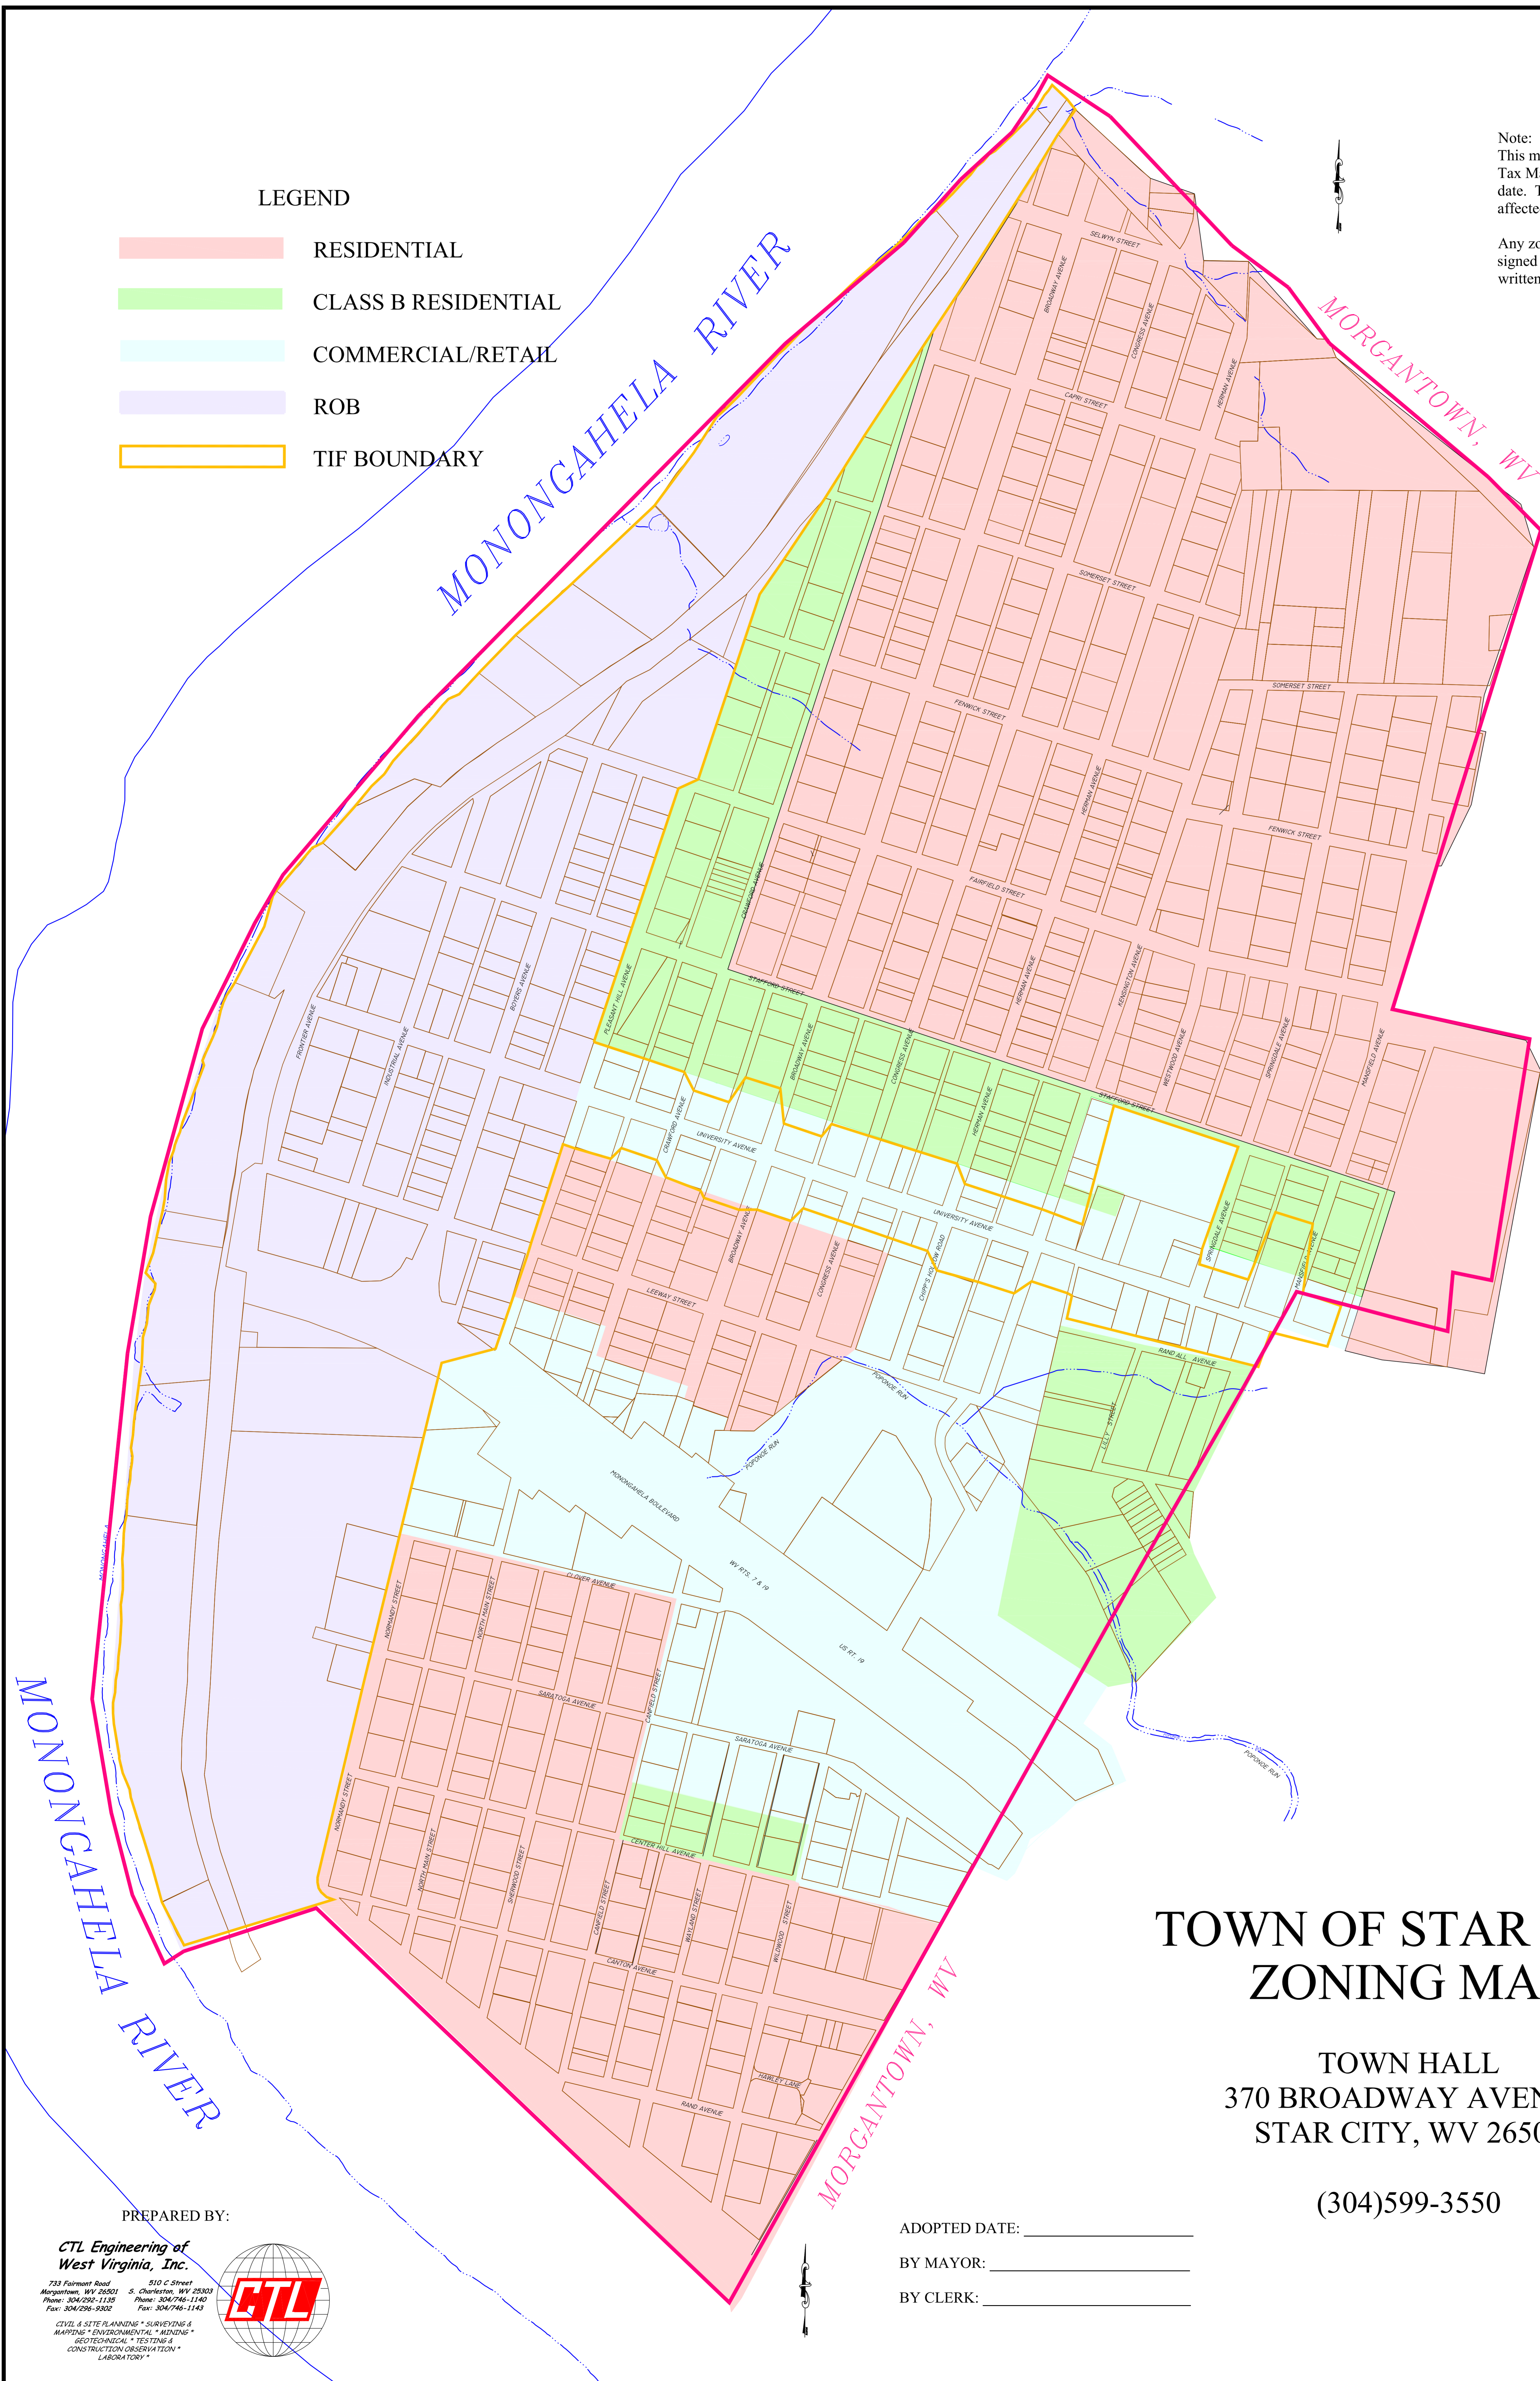

# TOWN OF STAR CITY ZONING MAP


TOWN HALL  
370 BROADWAY AVENUE  
STAR CITY, WV 26505

(304)599-3550

PREPARED BY:

**CTL Engineering of  
West Virginia, Inc.**

733 Fairmont Road Morgantown, WV 26501  
510 C Street S. Charleston, WV 25303  
Phone: 304/292-1125 Fax: 304/292-1145  
Fax: 304/292-9302 Fax: 304/292-1143

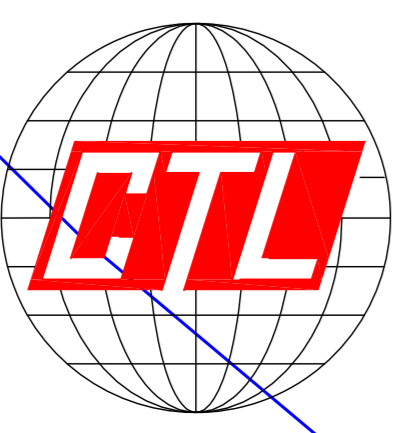

CIVIL & SITE PLANNING • SURVEYING & MAPPING • ENVIRONMENTAL • MINING • RECREATIONAL • TESTING • CONSTRUCTION OBSERVATION • LABORATORY

ADOPTED DATE: \_\_\_\_\_  
BY MAYOR: \_\_\_\_\_  
BY CLERK: \_\_\_\_\_

DRAWN BY: KO  
APPROVED BY: PEG  
REVISION DATE: JUNE, 23, 2011  
SCALE: 1"= 150'